


DATE	REV.	REVISIONS
11/30/06	0	ARCHITECTURAL ELEVATIONS

DATE:
DRAWN: TLB
DATE: 11/14/06
CHECKED: SFP
DATE: 11/14/06
APPROVED: SFP
REV. 0


ELEVATION NOTES

DOOR SCHEDULE	
①	10x10 OH DOOR
②	12x12 OH DOOR
③	3'7" WALK DOOR
④	8'x4' WINDOW
⑤	WALL LIGHT PANEL


INSULATION
 ROOF: R-30 EAGLEKRAFT
 WALLS: R-19 WMP-VR
 OVERHANG
 2'-0" EAST SIDEWALL

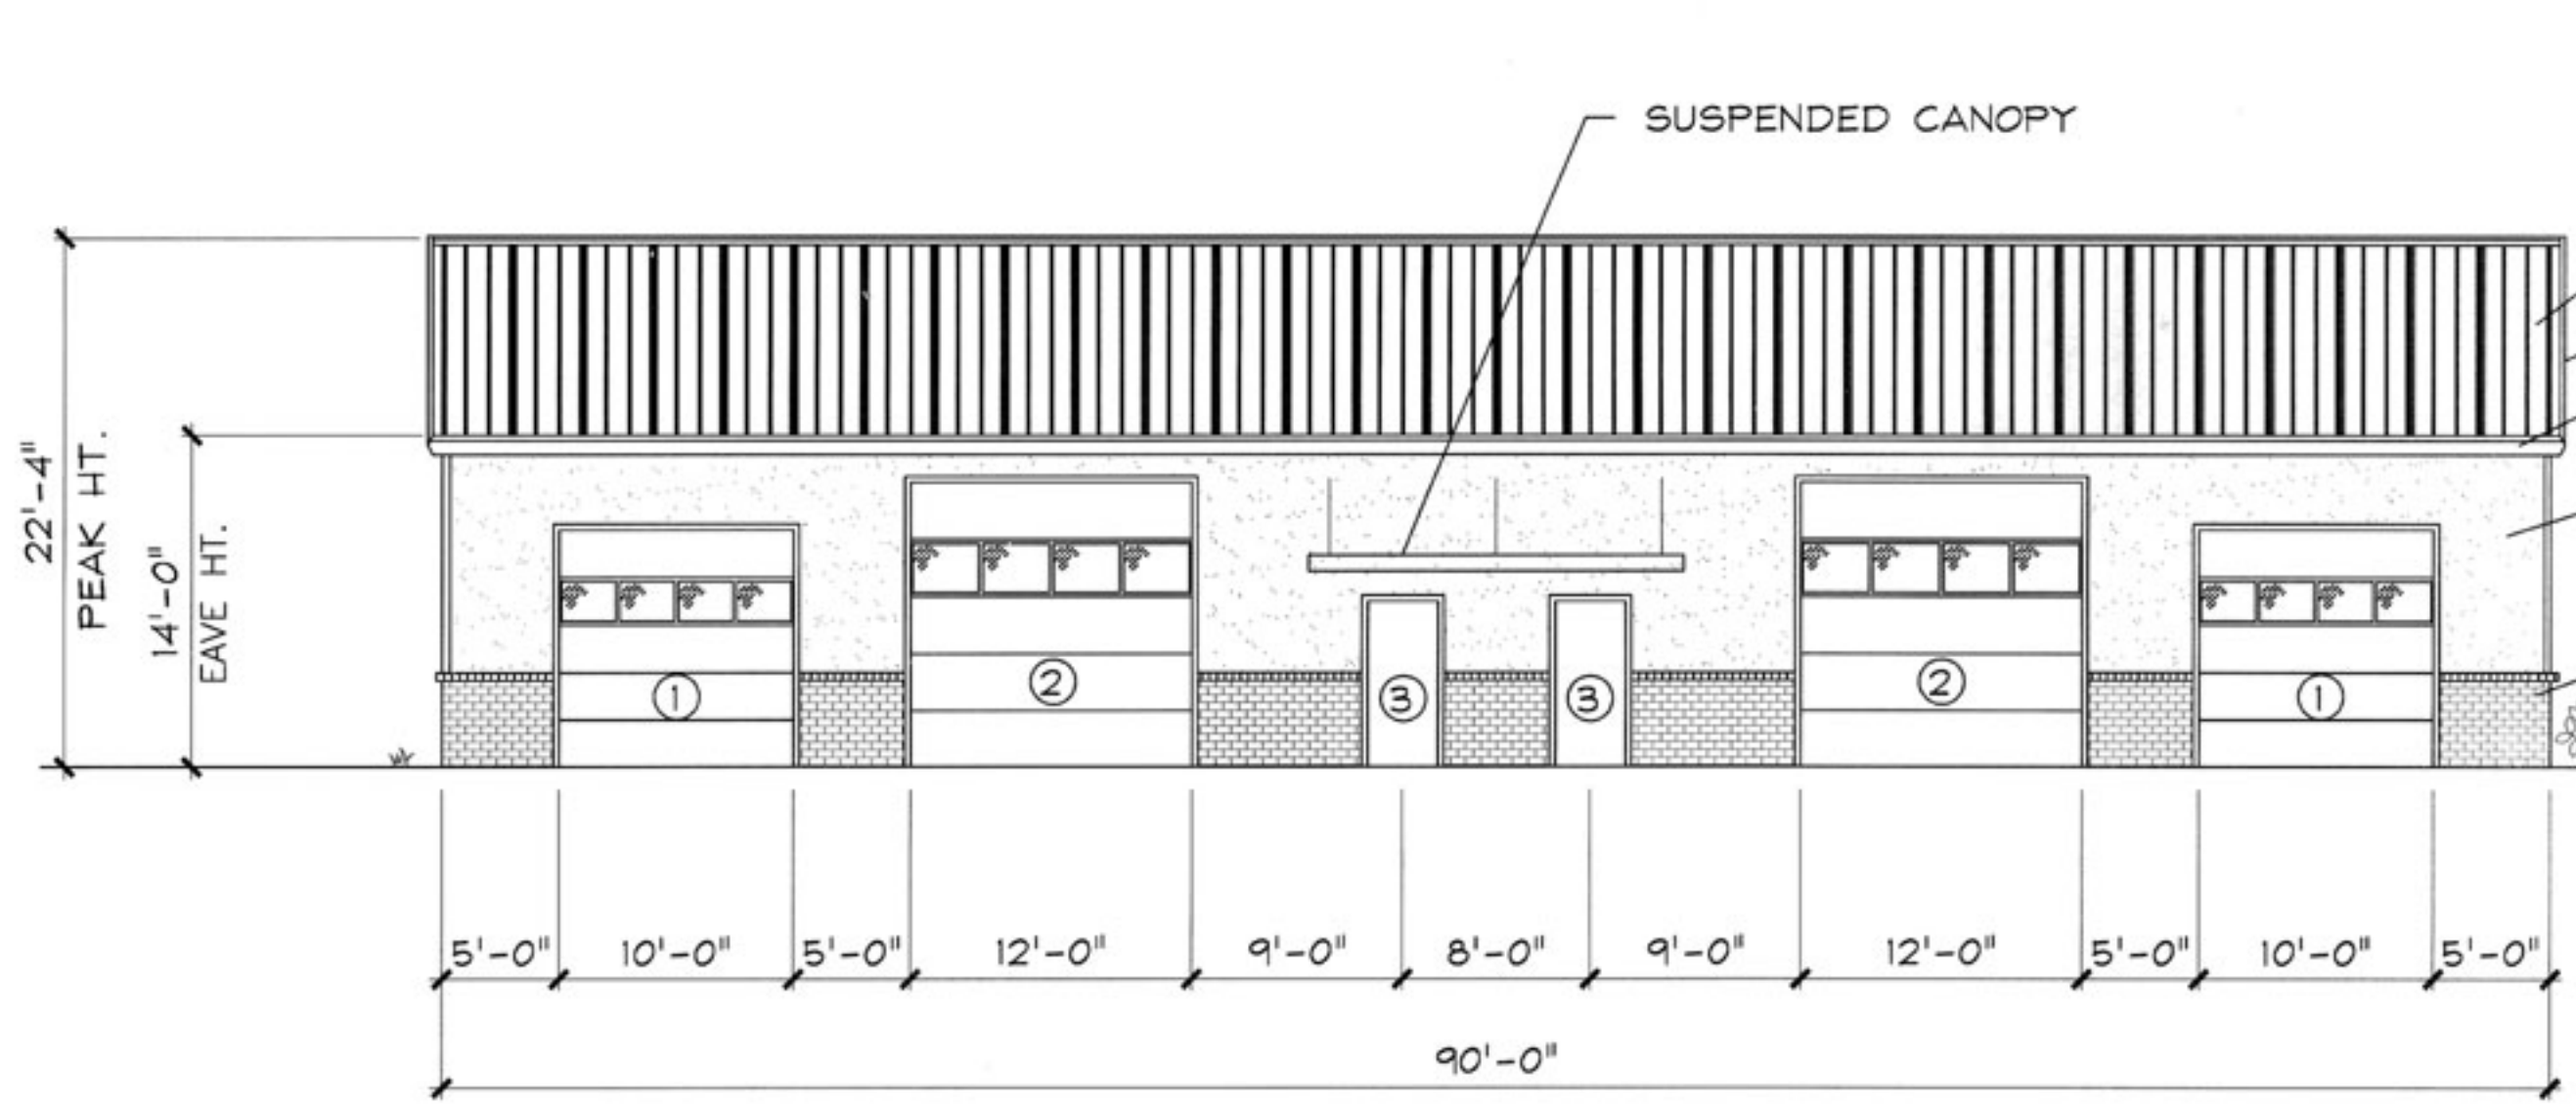


EAST ELEVATION
 SCALE: 1/8"=1'-0"

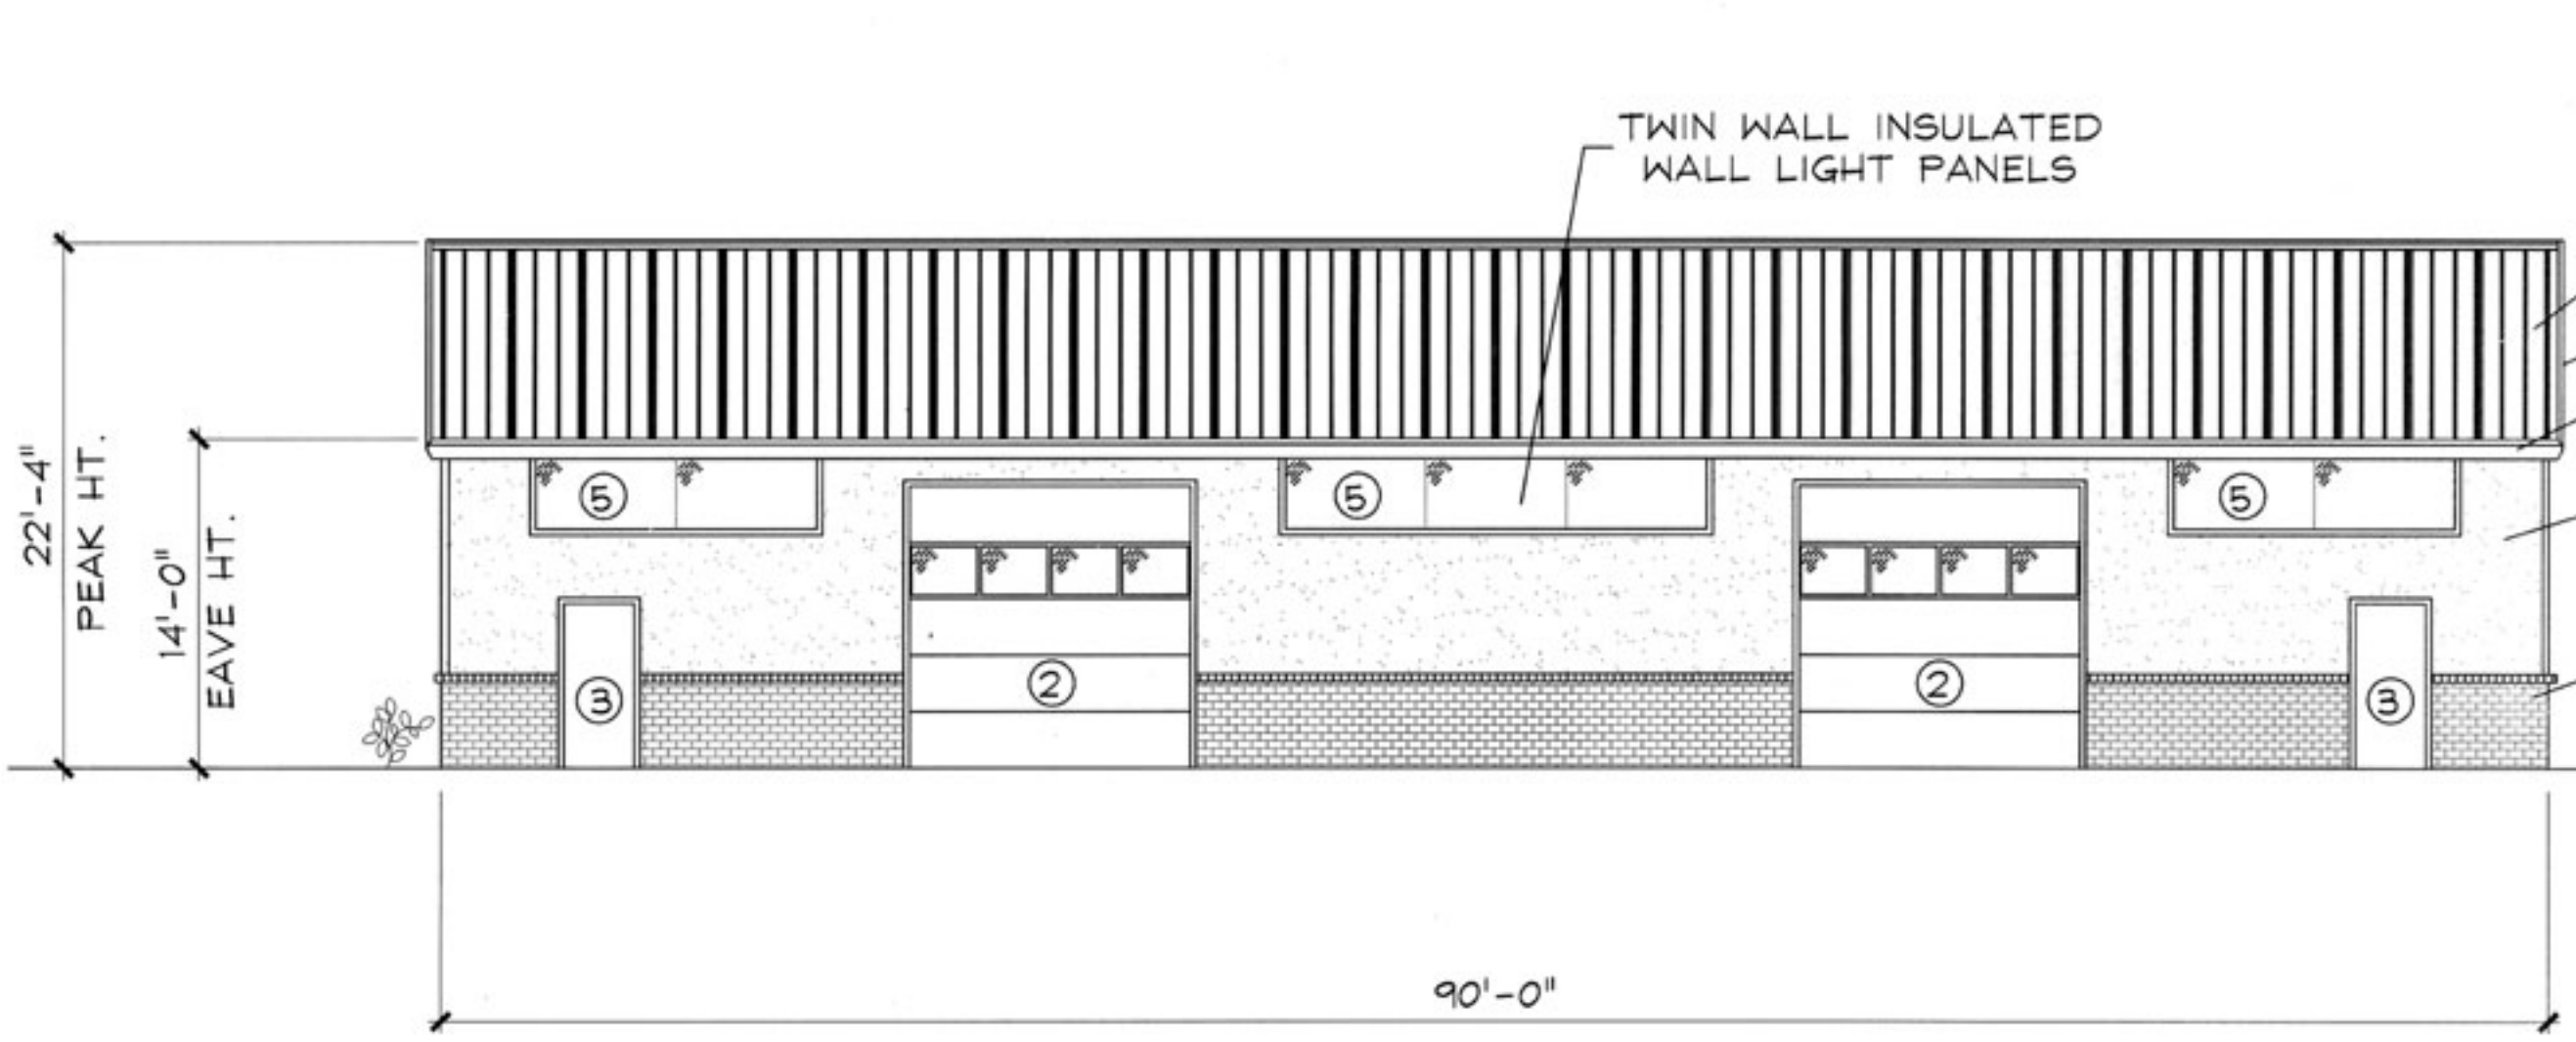

WEST ELEVATION
 SCALE: 1/8"=1'-0"

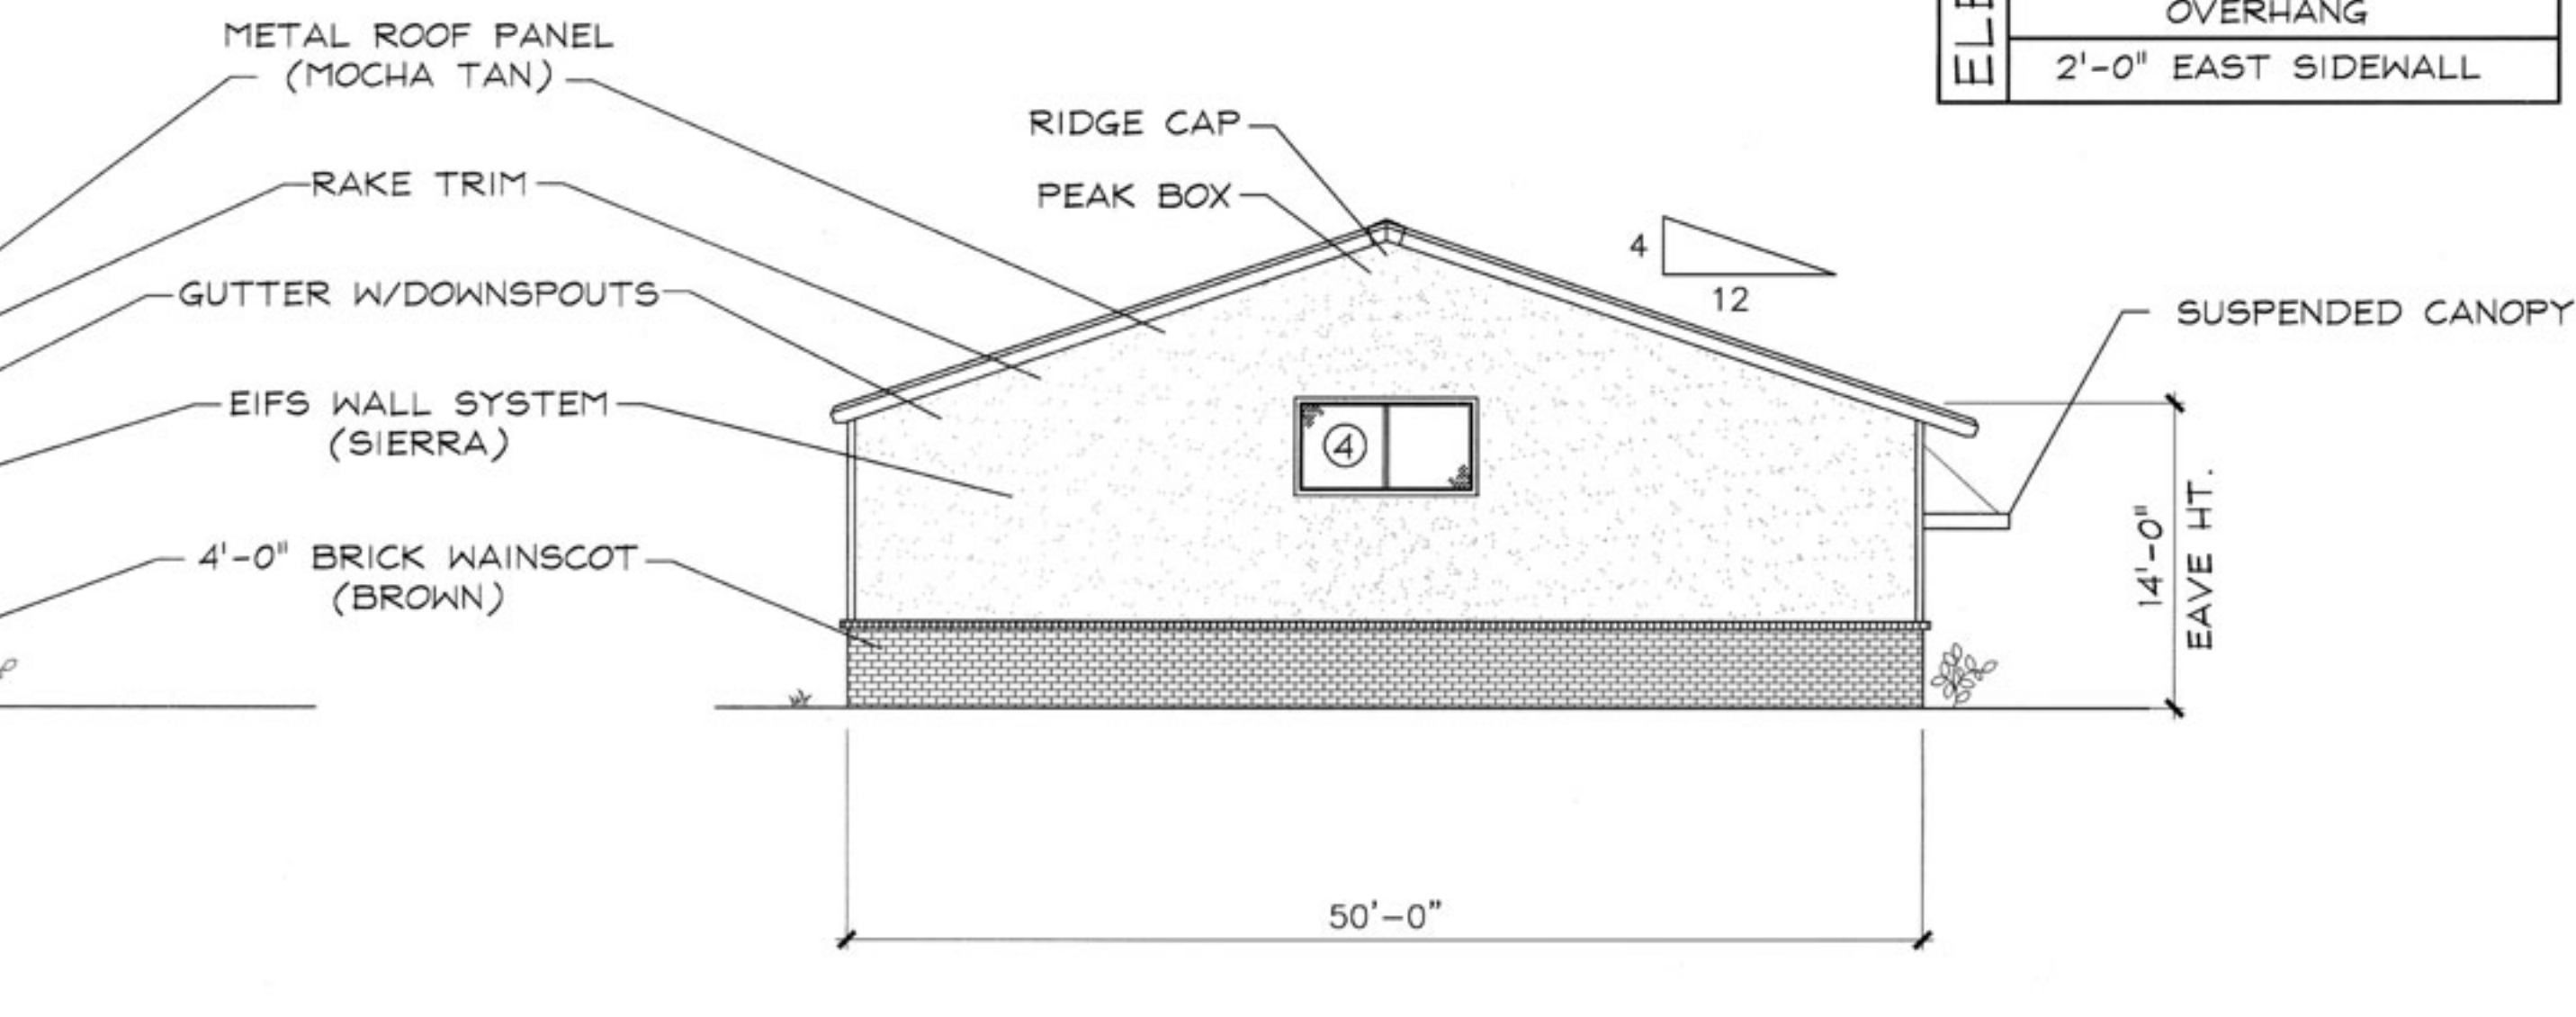

SOUTH ELEVATION
 SCALE: 1/8"=1'-0"

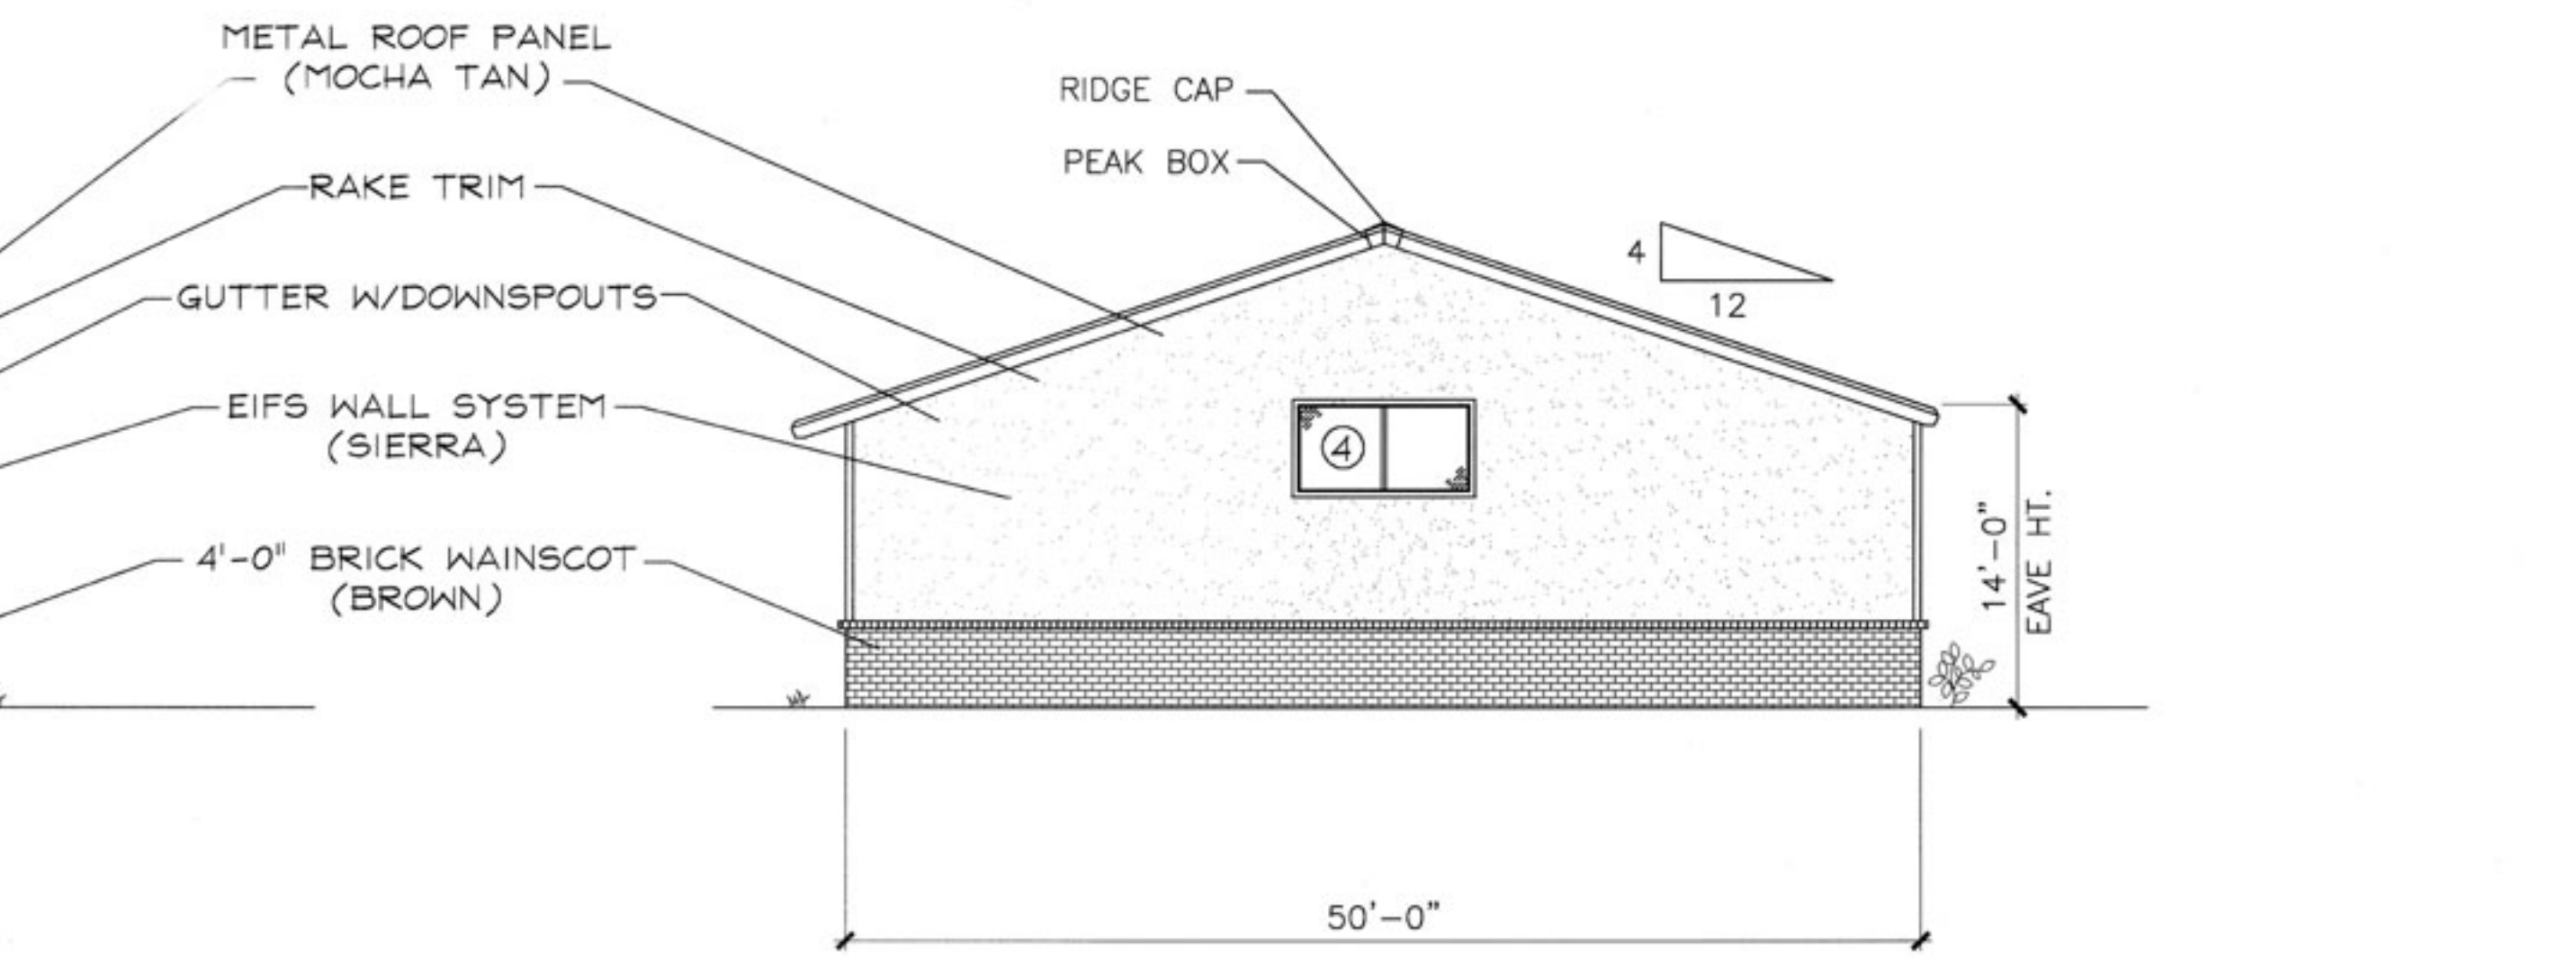

NORTH ELEVATION
 SCALE: 1/8"=1'-0"

NOTICE: THIS DRAWING IS THE SOLE PROPERTY OF EAGLESPAN STEEL STRUCTURES, INC. IT IS TO BE USED FOR PURPOSES AUTHORIZED AND SHALL NOT BE PRINTED, LOANED, PHOTOGRAPHED, COPIED, OR USED WITHOUT PERMISSION AND IS SUBJECT TO IMMEDIATE RETURN ON DEMAND. COPYRIGHT 2006. ALL RIGHTS RESERVED.