


LONGMONT AREA COMPREHENSIVE PLAN

Bikeways

DRAFT

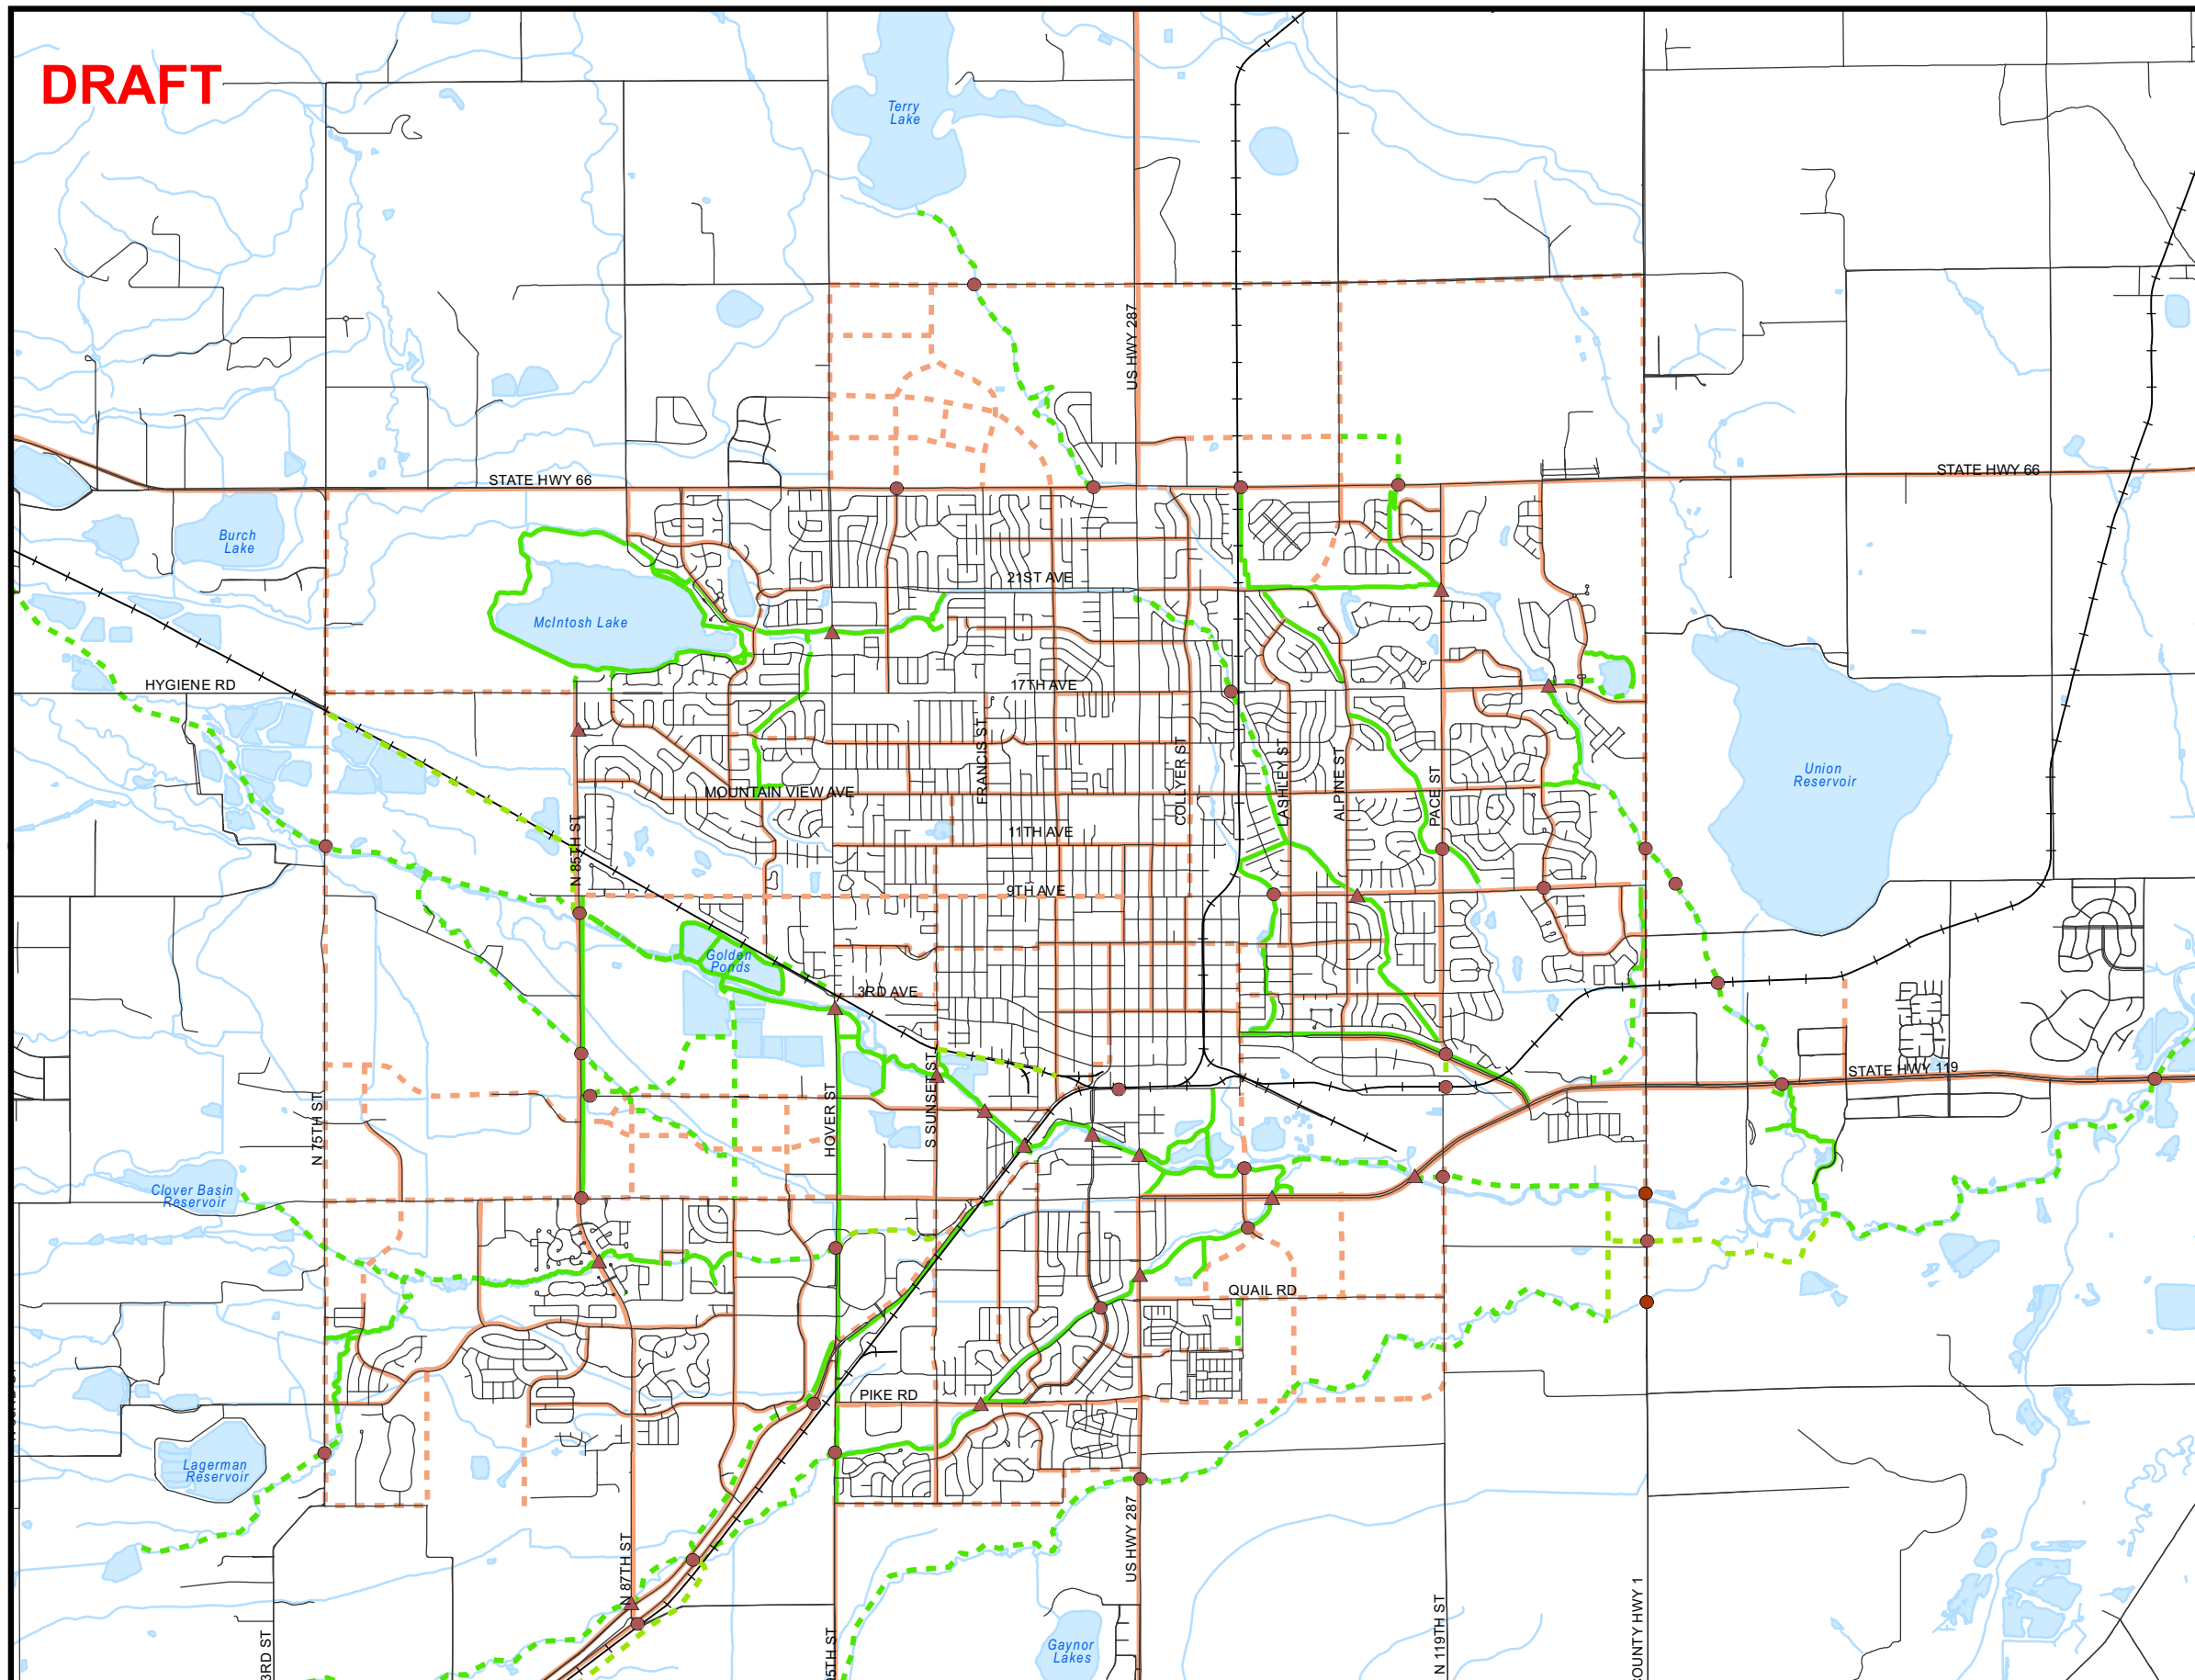

Legend


- Bikeways**
- Existing Off-Street*
 - - - Proposed Off-Street
 - Existing On-Street (lanes/shoulders)
 - - - Proposed On-Street (lanes/shoulders)

Grade Separated Structures

- ▲ Existing
- Proposed

* Includes detached walkways at least 6' wide and with 4 or fewer driveway crossing per 1 mile section of trail.

Note: grade separated crossings at railroad/arterial street intersections imply grade separation with both facilities; this may require more than one structure.

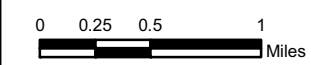

August 26, 2003
(Includes amendments through June 12, 2007)

**Planning and Development Services Division
Department of Community Development**