


E. 4TH AVENUE TRAFFIC MITIGATION PROPOSAL, DEVICE #4

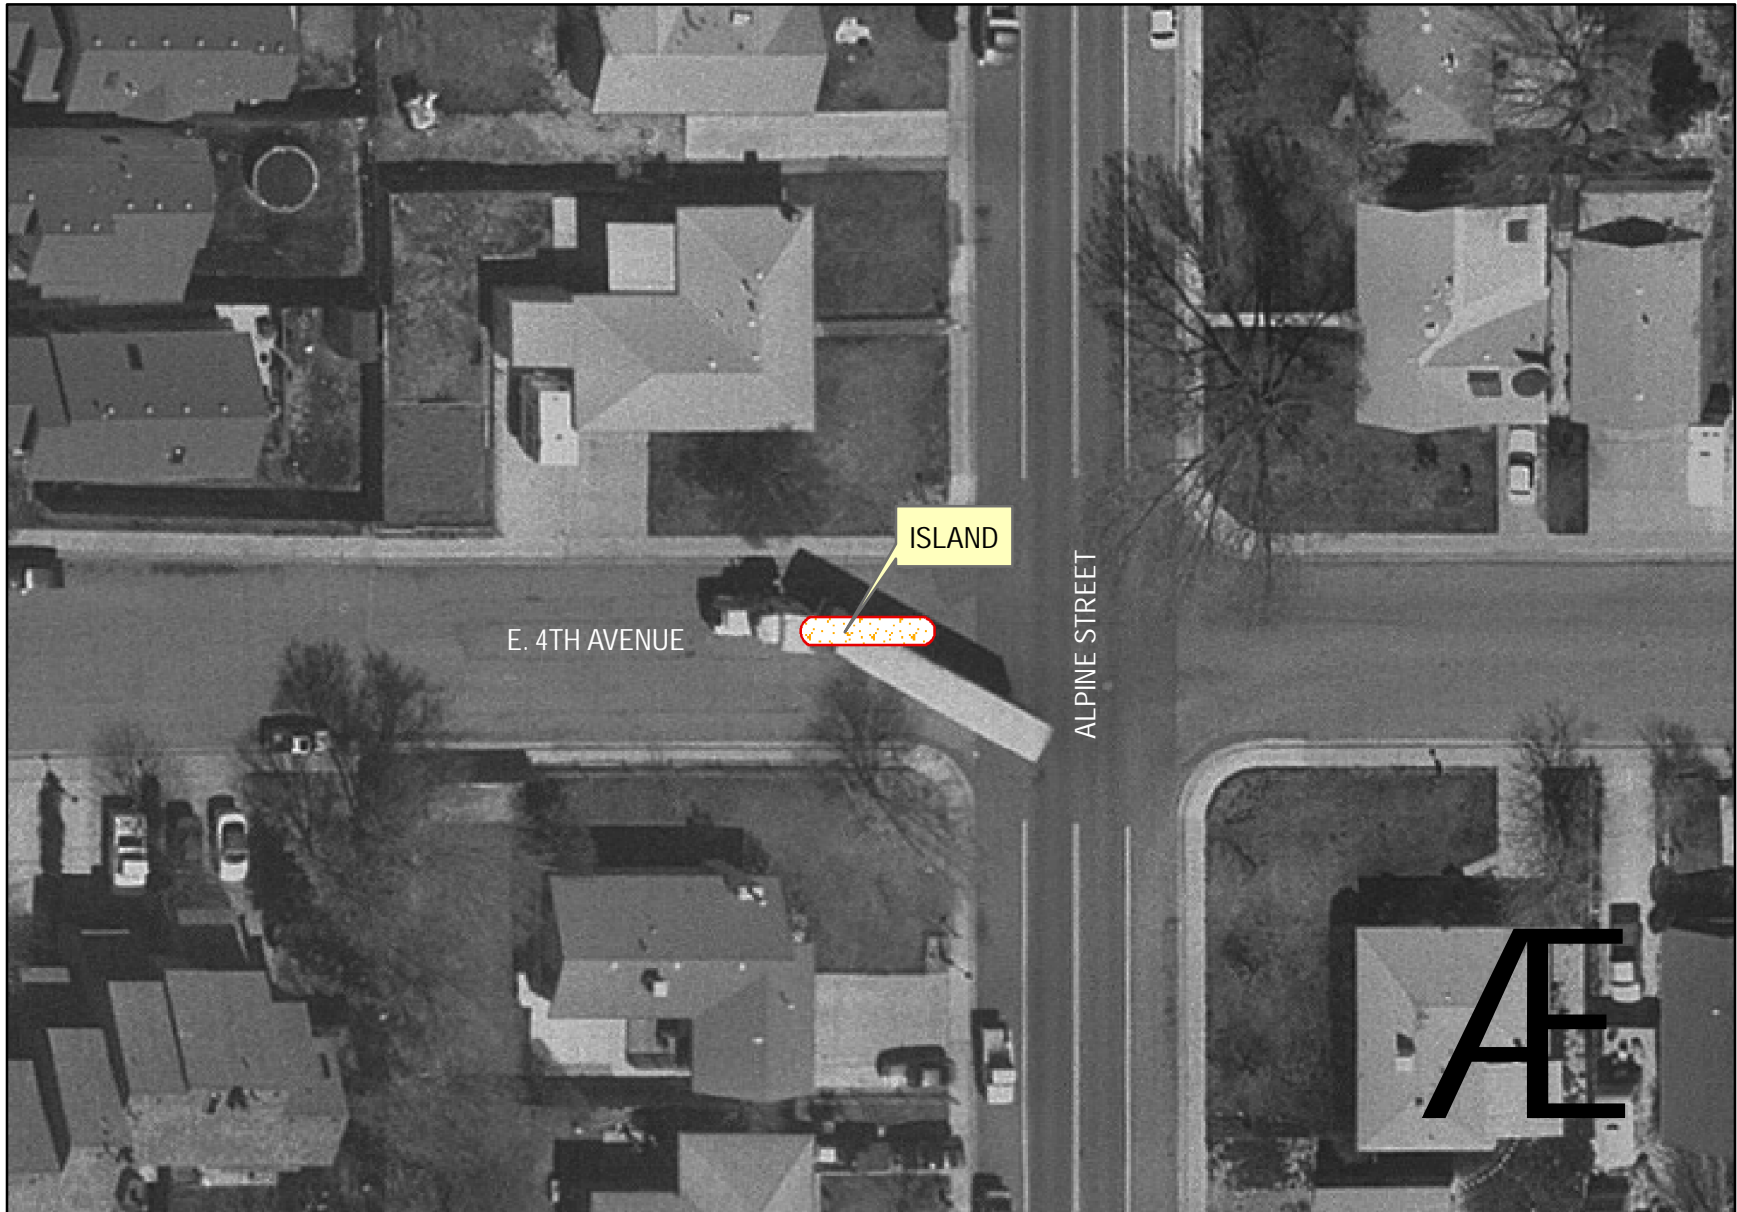

0 20 40 80 Feet

1 INCH = 40 FEET