


Garden Acres Park Traffic Mitigation Project
Spencer Street Proposal - Device #3

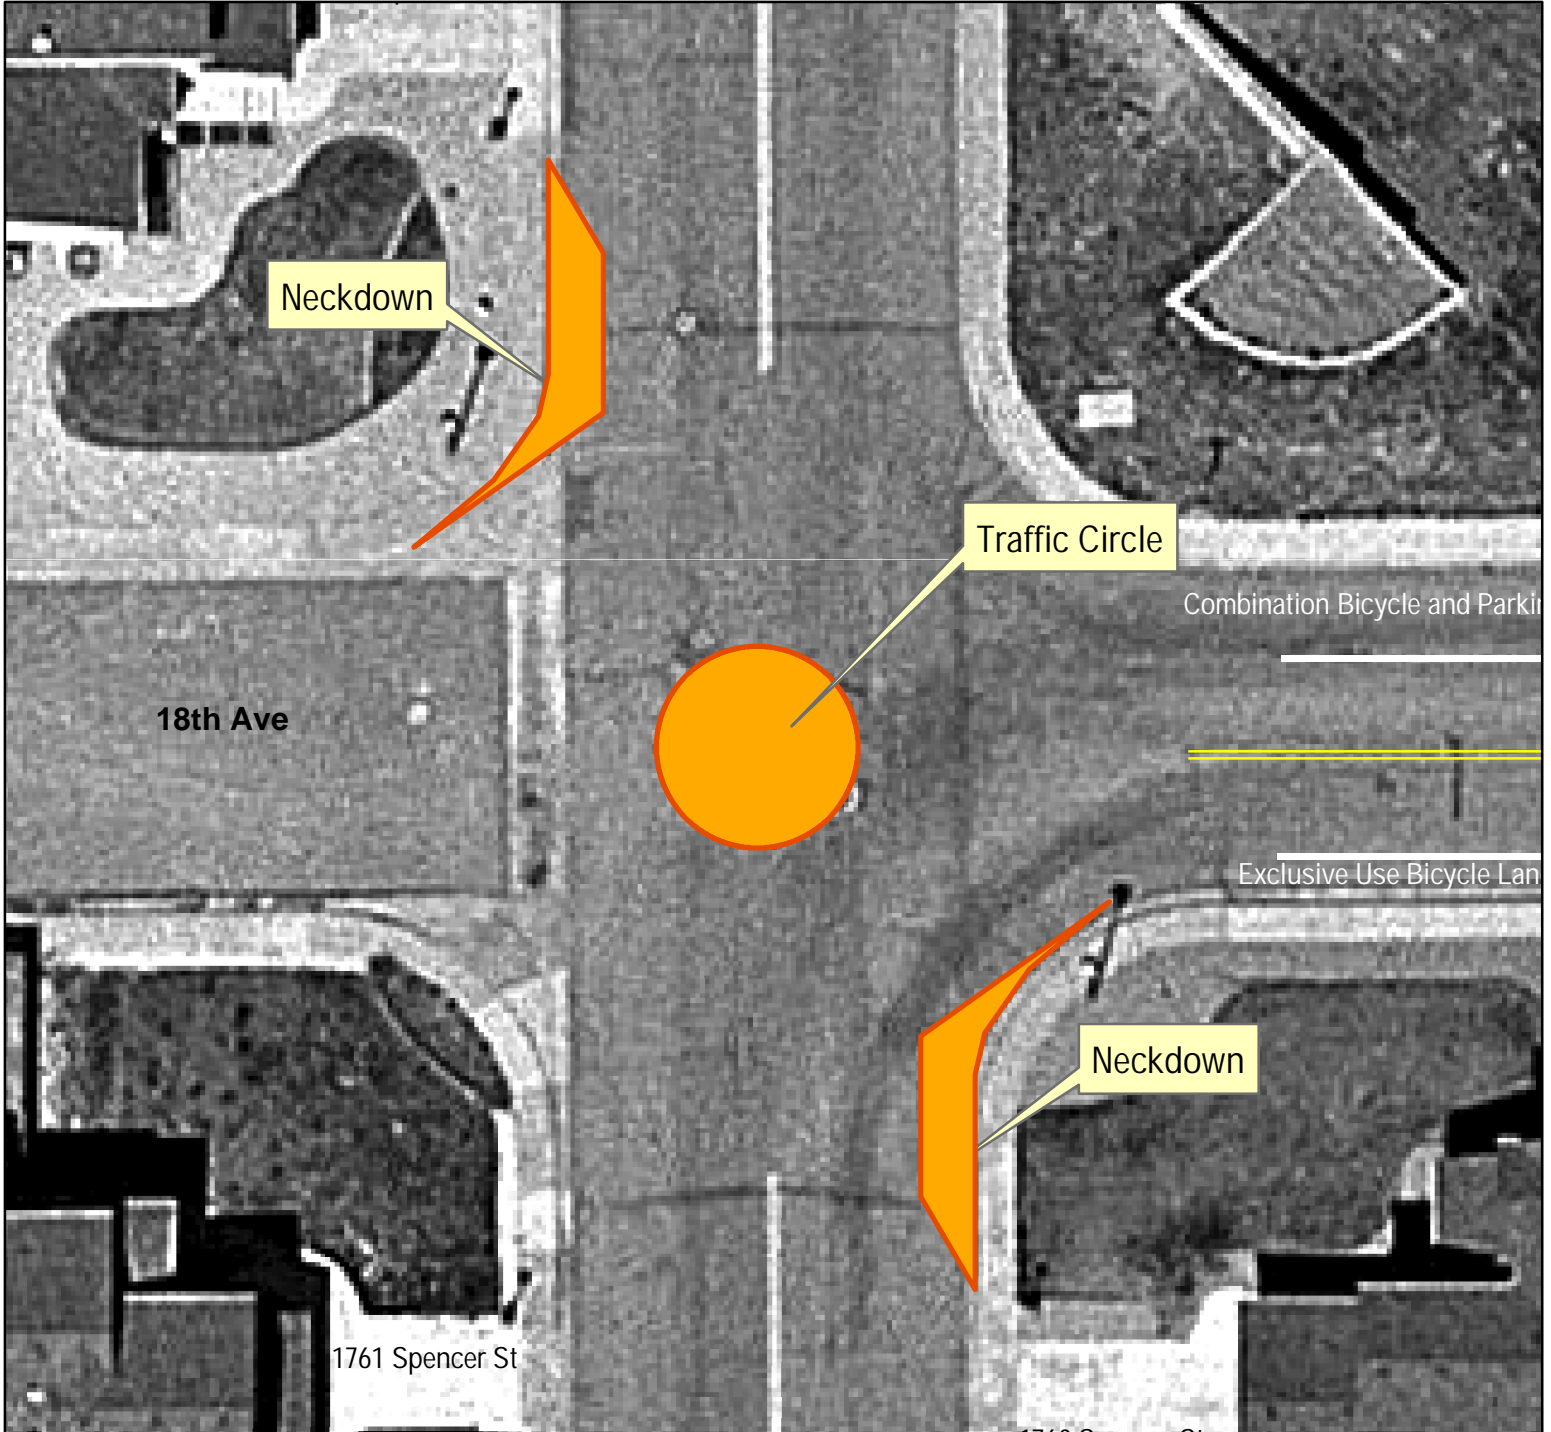

0 10 20 40 Feet



1 Inch = 20 Feet