



**1 EAST / WEST SITE SECTION**

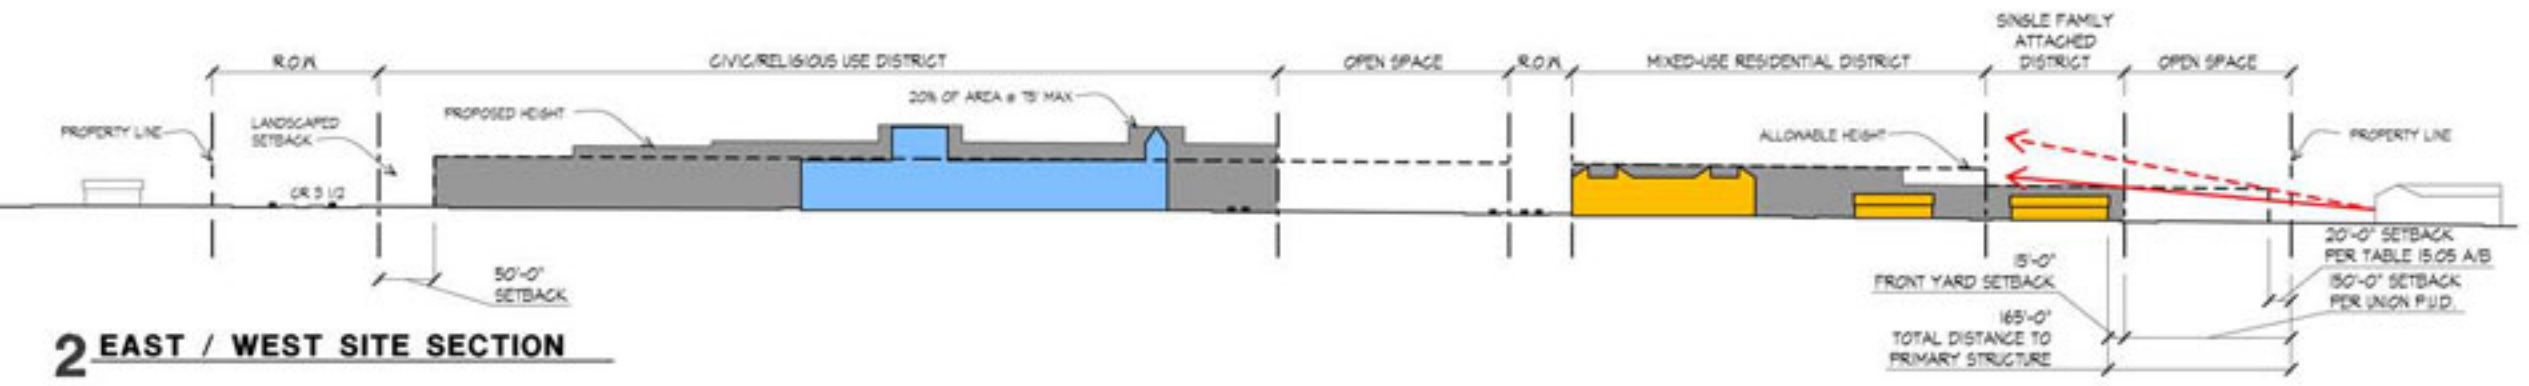

**2 EAST / WEST SITE SECTION**

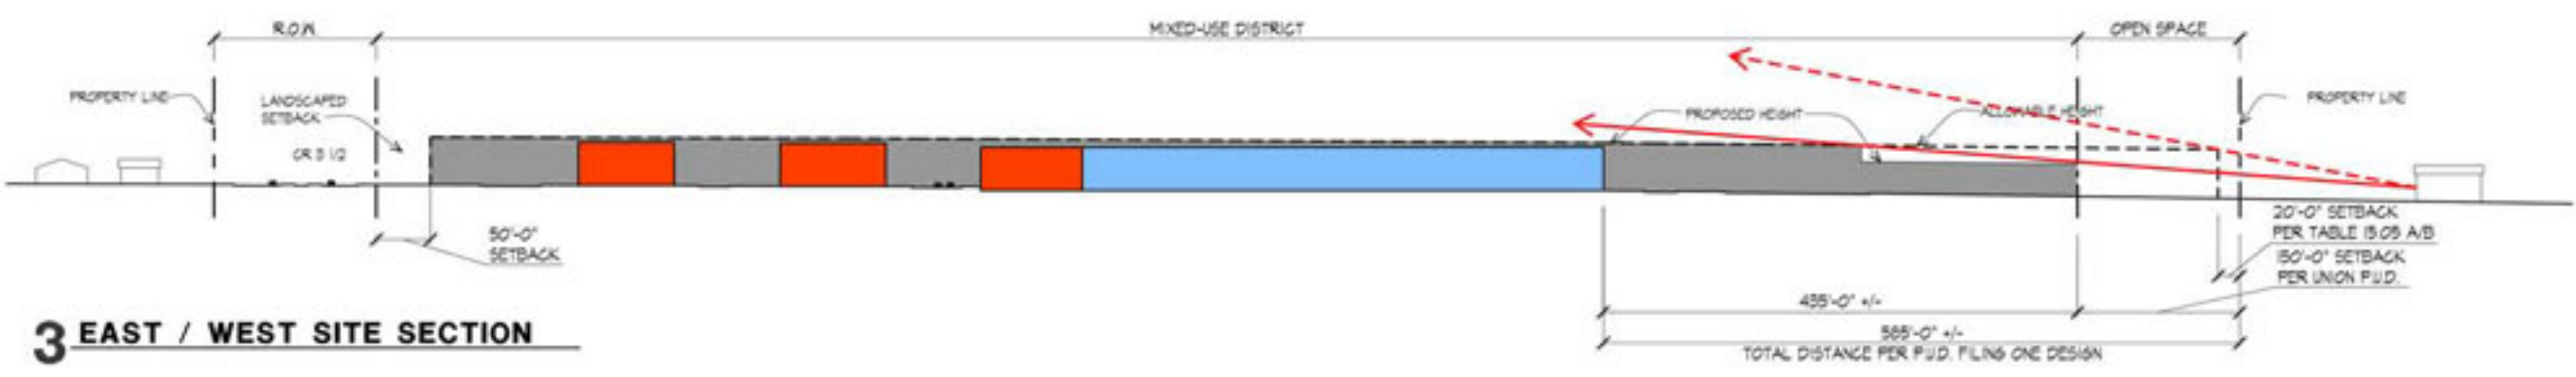

**3 EAST / WEST SITE SECTION**

LEGEND

- CURRENT LONGMONT ALLOWABLE HEIGHT
- - - UNION PROPOSED HEIGHT
- PROPERTY LINE
- DISTRICT BOUNDARIES
- █ PROPOSED BUILDINGS
- █ EXISTING BUILDINGS
- █ BULK HEIGHT PLANE



**KEY PLAN**

**UNION- SITE SECTION STUDIES**

SCALE 1"=60'-0" 0 60 120 180

FEBRUARY 2, 2007

